



---

**west virginia** department of environmental protection

---

Office of Oil and Gas  
601 57th Street SE  
Charleston, WV 25304  
(304) 926-0450  
(304) 926-0452 fax

Earl Ray Tomblin, Governor  
Randy C. Huffman, Cabinet Secretary  
[www.dep.wv.gov](http://www.dep.wv.gov)

November 20, 2013

**WELL WORK PERMIT**


**Horizontal 6A Well**

This permit, API Well Number: 47-1706326, issued to EQT PRODUCTION COMPANY, is evidence of permission granted to perform the specified well work at the location described on the attached pages and located on the attached plat, subject to the provisions of Chapter 22 of the West Virginia Code of 1931, as amended, and all rules and regulations promulgated thereunder, and to all conditions and provisions outlined in the pages attached hereto. Notification shall be given by the operator to the Oil and Gas Inspector at least 24 hours prior to the construction of roads, locations, and/or pits for any permitted work. In addition, the well operator shall notify the same inspector 24 hours before any actual well work is commenced and prior to running and cementing casing. Spills or emergency discharges must be promptly reported by the operator to 1-800-642-3074 and to the Oil and Gas inspector.

Please be advised that form WR-35, Well Operators Report of Well Work is to be submitted to this office within 90 days completion of permitted well work, as should form WR-34 Discharge Monitoring Report within 30 days of discharge of pits, if applicable. Failure to abide by all statutory and regulatory provisions governing all duties and operations hereunder may result in suspension or revocation of this permit and, in addition, may result in civil and/or criminal penalties being imposed upon the operators.

In addition to the applicable requirements of this permit, and the statutes and rules governing oil and gas activity in WV, this permit may contain specific conditions which must be followed. Permit conditions are attached to this cover letter.

Per 35CSR-4-5.2.g this permit will expire in two (2) years from the issue date unless permitted well work is commenced. If there are any questions, please feel free to contact me at (304) 926-0499 ext. 1654.

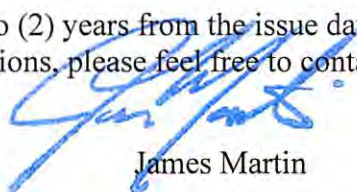

James Martin  
Chief

Operator's Well No: WV 513138  
Farm Name: HEASTER, CHARLES P., ET AL  
**API Well Number: 47-1706326**  
**Permit Type: Horizontal 6A Well**  
Date Issued: 11/20/2013

**Promoting a healthy environment.**

## PERMIT CONDITIONS

West Virginia Code § 22-6A-8(d) allows the Office of Oil and Gas to place specific conditions upon this permit. Permit conditions have the same effect as law. Failure to adhere to the specified permit conditions may result in enforcement action.

---

### CONDITIONS

---

1. This proposed activity may require permit coverage from the United States Army Corps of Engineers (USACOE). Through this permit, you are hereby being advised to consult with USACOE regarding this proposed activity.
2. If the operator encounters an unanticipated void, or an anticipated void at an unanticipated depth, the operator shall notify the inspector within 24 hours. Modifications to the casing program may be necessary to comply with W. Va. Code § 22-6A-5a (12), which requires drilling to a minimum depth of thirty feet below the bottom of the void, and installing a minimum of twenty (20) feet of casing. Under no circumstance should the operator drill more than fifty (50) feet below the bottom of the void or install less than twenty (20) feet of casing below the bottom of the void.
3. When compacting fills, each lift before compaction shall not be more than 12 inches in height, and the moisture content of the fill material shall be within limits as determined by the Standard Proctor Density test of the actual soils used in specific engineered fill, ASTM D698, Standard Test Method for Laboratory Compaction Characteristics of Soil Using Standard Effort, to achieve 95 % compaction of the optimum density. Each lift shall be tested for compaction, with a minimum of two tests per lift per acre of fill. All test results shall be maintained on site and available for review.
4. Operator shall install signage per § 22-6A-8g (6) (B) at all source water locations included in their approved water management plan within 24 hours of water management plan activation.
5. Oil and gas water supply wells will be registered with the Office of Oil and Gas and all such wells will be constructed and plugged in accordance with the standards of the Bureau for Public Health set forth in its Legislative rule entitled *Water Well Regulations*, 64 C.S.R. 19. Operator is to contact the Bureau of Public Health regarding permit requirements. In lieu of plugging, the operator may transfer the well to the surface owner upon agreement of the parties. All drinking water wells within fifteen hundred feet of the water supply well shall be flow tested by the operator upon request of the drinking well owner prior to operating the water supply well.
6. Pursuant to the requirements pertaining to the sampling of domestic water supply wells/springs the operator shall, no later than thirty (30) days after receipt of analytical data provide a written copy to the Chief and any of the users who may have requested such analyses.
7. If any explosion or other accident causing loss of life or serious personal injury occurs in or about a well or well work on a well, the well operator or its contractor shall give notice, stating the particulars of the explosion or accident, to the oil and gas inspector and the Chief, within 24 hours of said accident.
8. During the casing and cementing process, in the event cement does not return to the surface, the oil and gas inspector shall be notified within 24 hours.



**STATE OF WEST VIRGINIA**  
**DEPARTMENT OF ENVIRONMENTAL PROTECTION, OFFICE OF OIL AND GAS**  
**W.VA. CODE §22-6A - WELL WORK PERMIT APPLICATION**

1) Well Operator: EQT Production Company

	017	8	526
Operator ID	County	District	Quadrangle

2) Operator's Well Number: 513138      Well Pad Name OXF156

3 Elevation, current ground: 1,244'      Elevation, proposed post-construction: 1,203'

4) Well Type: (a) Gas ☐      Oil ☐      Underground Storage ☐  
Other \_\_\_\_\_

(b) If Gas:      Shallow ☐      Deep ☐  
                    Horizontal ☐

5) Existing Pad? Yes or No: no

*DC 2  
8-16-2013*

6) Proposed Target Formation(s), Depth(s), Anticipated Thicknesses and Associated Pressure(s):

Target formation is Marcellus at a depth of 6613' with the anticipated thickness to be 54 feet and anticipated target pressure of 4449 PSI

7) Proposed Total Vertical Depth: 6,740'

8) Formation at Total Vertical Depth: Onondaga

9) Proposed Total Measured Depth: 15,842'

10) Approximate Fresh Water Strata Depths: 164, 211, 315, 381, 457, 595, & 1079

11) Method to Determine Fresh Water Depth: By offset wells

12) Approximate Saltwater Depths: 1383 & 1451

13) Approximate Coal Seam Depths: 1267 & 1307

14) Approximate Depth to Possible Void (coal mine, karst, other): None reported

15) Does proposed well location contain coal seams directly overlying or adjacent to an active mine? If so, indicate name and depth of Mine: None Reported

16) Describe proposed well work: Drill and complete a new horizontal well in the marcellus formation. The vertical drill to go down to an approximate depth of 6,740'. Tag the onondaga no more than 100', run logs, then plug back to approximately 5,410'. Then kick off the horizontal leg into the marcellus using a slick water frac.

17) Describe fracturing/stimulating methods in detail:

hydraulic fracturing is completed in accordance with state regulations using water recycled from previously fractured wells and obtained from freshwater sources. This water is mixed with sand and a small percentage (less than 0.3%) of chemicals (including 15% Hydrochloric acid, gelling agent, gel breaker, friction reducer, biocide, and scale inhibitor). Stage lengths vary from 150 to 450 feet. Average approximately 400,000 gallons of water per stage. Sand sizes vary from 100 mesh to 20/40 mesh. Average approximately 400,000 pounds of sand per stage.

8) Total area to be disturbed, including roads, stockpile area, pits, etc, (acres): ± 37.43

9) Area to be disturbed for well pad only, less access road (acres): ± 26.22

Page 1 of 3

**RECEIVED**  
**Office of Oil & Gas**  
SEP 03 2013  
WV Department of  
Environmental Protection

CASING AND TUBING PROGRAM

20)

TYPE	Size	New or Used	Grade	Weight per ft.	FOOTAGE: for Drilling	INTERVALS: Left in Well	CEMENT: Fill- up (Cu.Ft.)
Conductor	20	New	Varies	81	40	40	38
Fresh Water	13 3/8	New	MC-50	54	1,179	1,179	1,018
Coal	-	-	-	-	-	-	-
Intermediate	9 5/8	New	MC-50	40	2,963	2,963	1,151
Production	5 1/2	New	P-110	20	15,842	15,842	See Note 1
Tubing	2 3/8		J-55	4.6			May not be run, if run will be set 100' less than TD
Liners							

20 N  
9-16-2013

TYPE	Size	Wellbore Diameter	Wall Thickness	Burst Pressure	Cement Type	Cement Yield
Conductor	20	24	0.635	-	Construction	1.18
Fresh Water	13 3/8	17 1/2	0.38	2,480	1	1.21
Coal	-	-	-	-	-	-
Intermediate	9 5/8	12 3/8	0.395	3,590	1	1.21
Production	5 1/2	8 1/2	0.361	12,640	-	1.27/1.86
Tubing						
Liners						

Packers

Kind:	N/A			
Sizes:	N/A			
Depths Set:	N/A			

ote 1: EQT plans to bring the TOC on the production casing cement job 1,000' above kick off point, which is at  
ast 500' above the shallowest production zone, to avoid communication.

RECEIVED  
Office of Oil & Gas  
SEP 03 2013  
WW Department of  
Environmental Protection

21) Describe centralizer placement for each casing string.

- Surface: Bow spring centralizers – One at the shoe and one spaced every 500'.
- Intermediate: Bow spring centralizers– One cent at the shoe and one spaced every 500'.
- Production: One spaced every 1000' from KOP to Int csg shoe

22) Describe all cement additives associated with each cement type. Surface (Type 1 Cement): 0-3% Calcium Chloride

Used to speed the setting of cement slurries.

0.4% flake. Loss Circulation Material (LCM) is used to combat the loss of the cement slurry to a thief zone.

Intermediate (Type 1 Cement): 0-3% Calcium Chloride. Salt is used in shallow, low temperature formations to speed the setting of cement slurries. 0.4% flake. Loss Circulation Material (LCM) is used to combat the loss of whole drilling fluid or cement slurry (not filtrate) to a thief zone.

Production:

Lead (Type 1 Cement): 0.2-0.7% Lignosulfonate (Retarder). Lengthens thickening time.

0.3% CFR (dispersant). Makes cement easier to mix.

Tail (Type H Cement): 0.25-0.40% Lignosulfonate (Retarder). Lengthens thickening time.

0.2-0.3% CFR (dispersant). This is to make the cement easier to mix.

60 % Calcuim Carbonate. Acid solubility.

0.4-0.6% Halad (fluid loss). Reduces amount of water lost to formation.

23) Proposed borehole conditioning procedures. Surface: Circulate hole clean (Approximately 30-45 minutes) rotating & reciprocating one full joint until cuttings diminish at surface. When cuttings returning to surface diminish, continue to circulate an additional 5 minutes. To ensure that there is no fill, short trip two stands with no circulation. If there is fill, bring compressors back on and circulate hole clean. A constant rate of higher than expected cuttings volume likely indicates washouts that will not clean up.


Intermediate: Circulate hole clean (Approximately 30-45 minutes) rotating & reciprocating one full joint until cuttings diminish at surface. When cuttings returning to surface diminish, continue to circulate an additional 5 minutes. If foam drilling, to enhance hole cleaning use a soap sweep or increase injection rate & foam concentration.

Production: Pump marker sweep with nut plug to determine actual hole washout. Calculate a gauge holes bottoms up volume.

Perform a cleanup cycle by pumping 3-5 bottoms up or until the shakers are clean. Check volume of cuttings coming across the shakers every 15 minutes.

\*Note: Attach additional sheets as needed.

17-06326

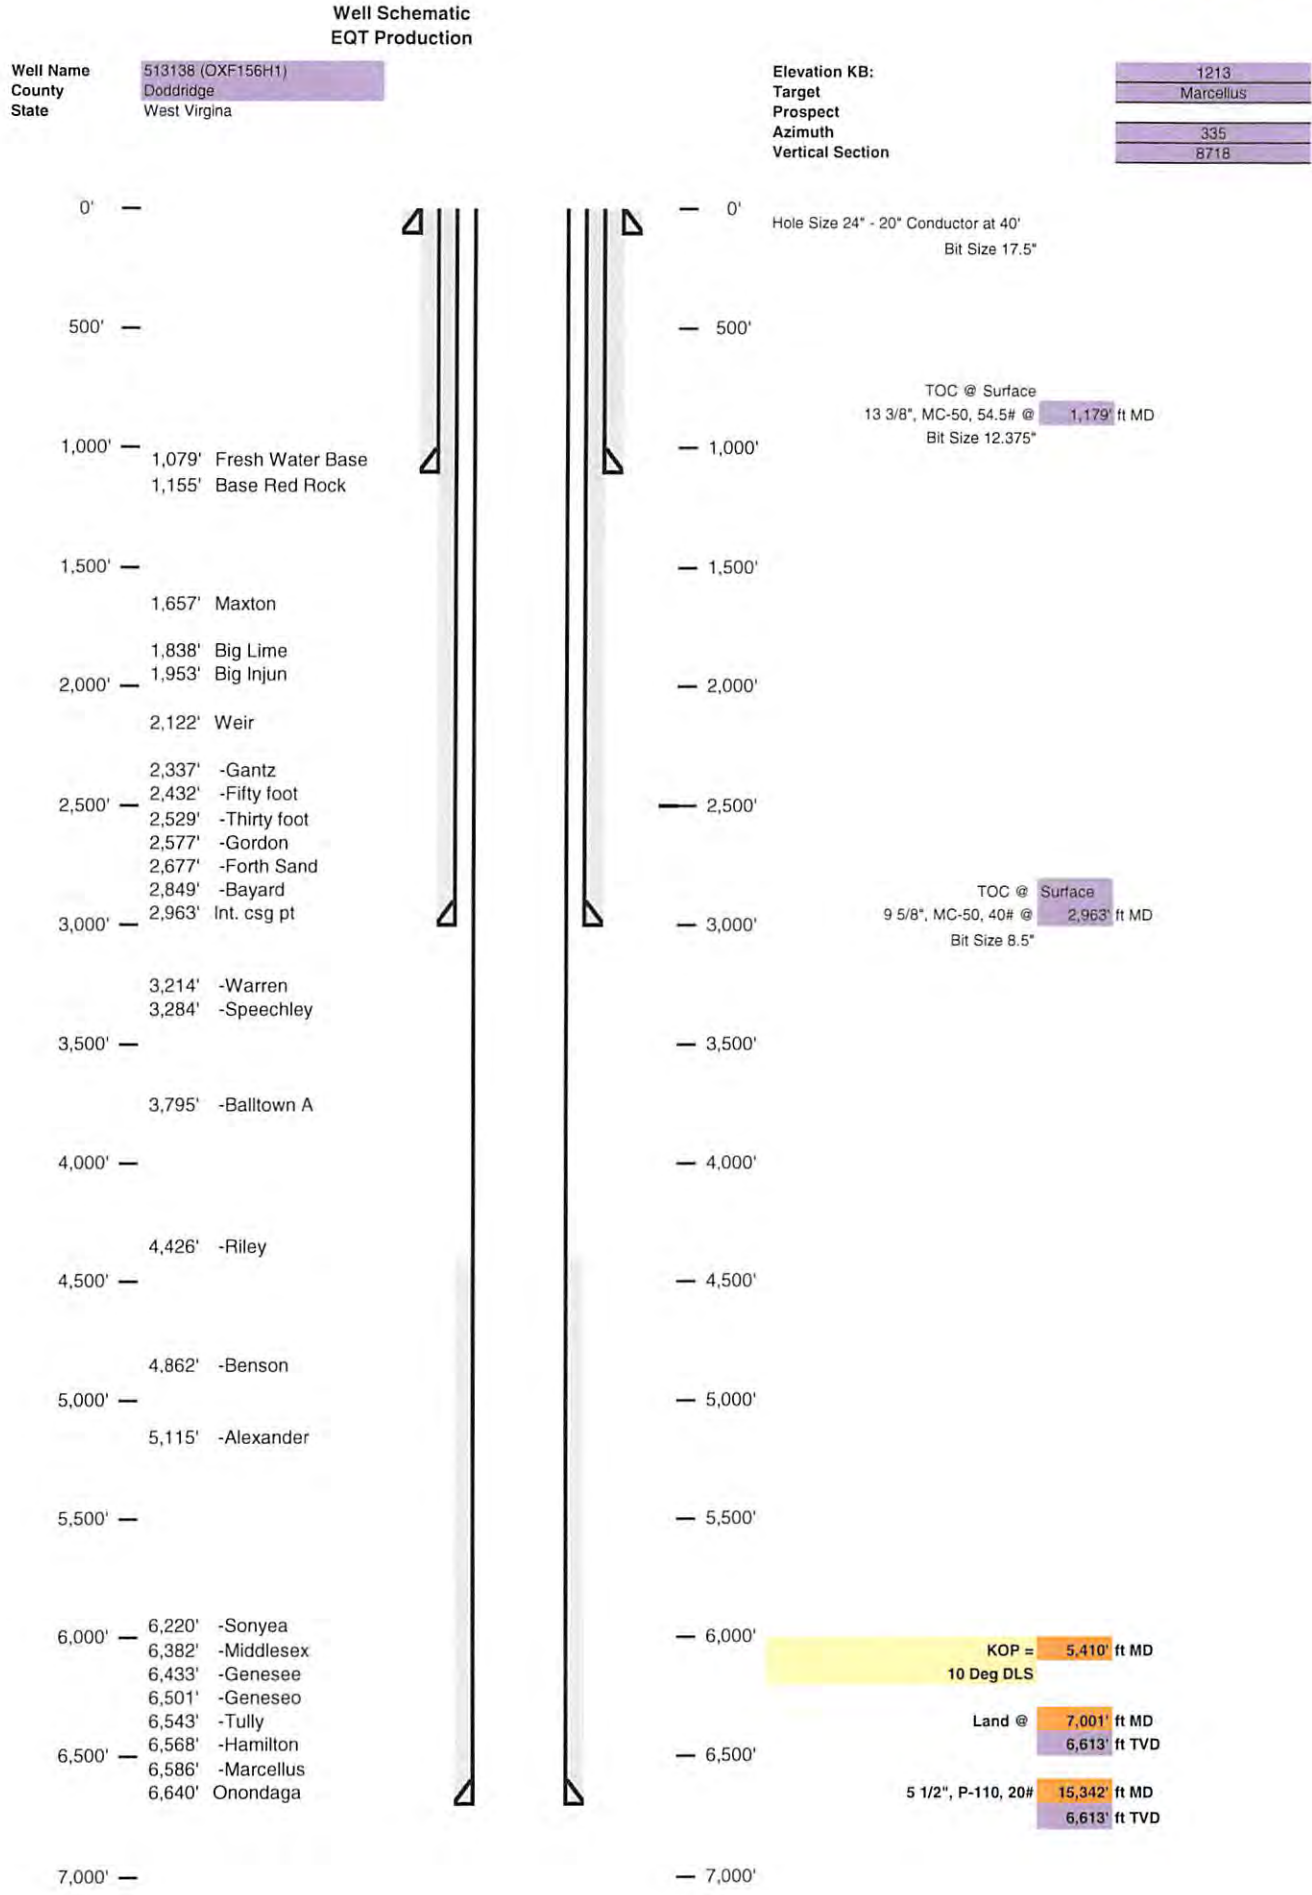


Received  
AUG - 2 2013  
Office of Oil and Gas  
WV Dept. of Environmental Protection

17-06326

Well 513138 (OXF156H1)  
EQT Production  
Oxford  
Doddridge West Virginia

Azimuth 335  
Vertical Section 8718

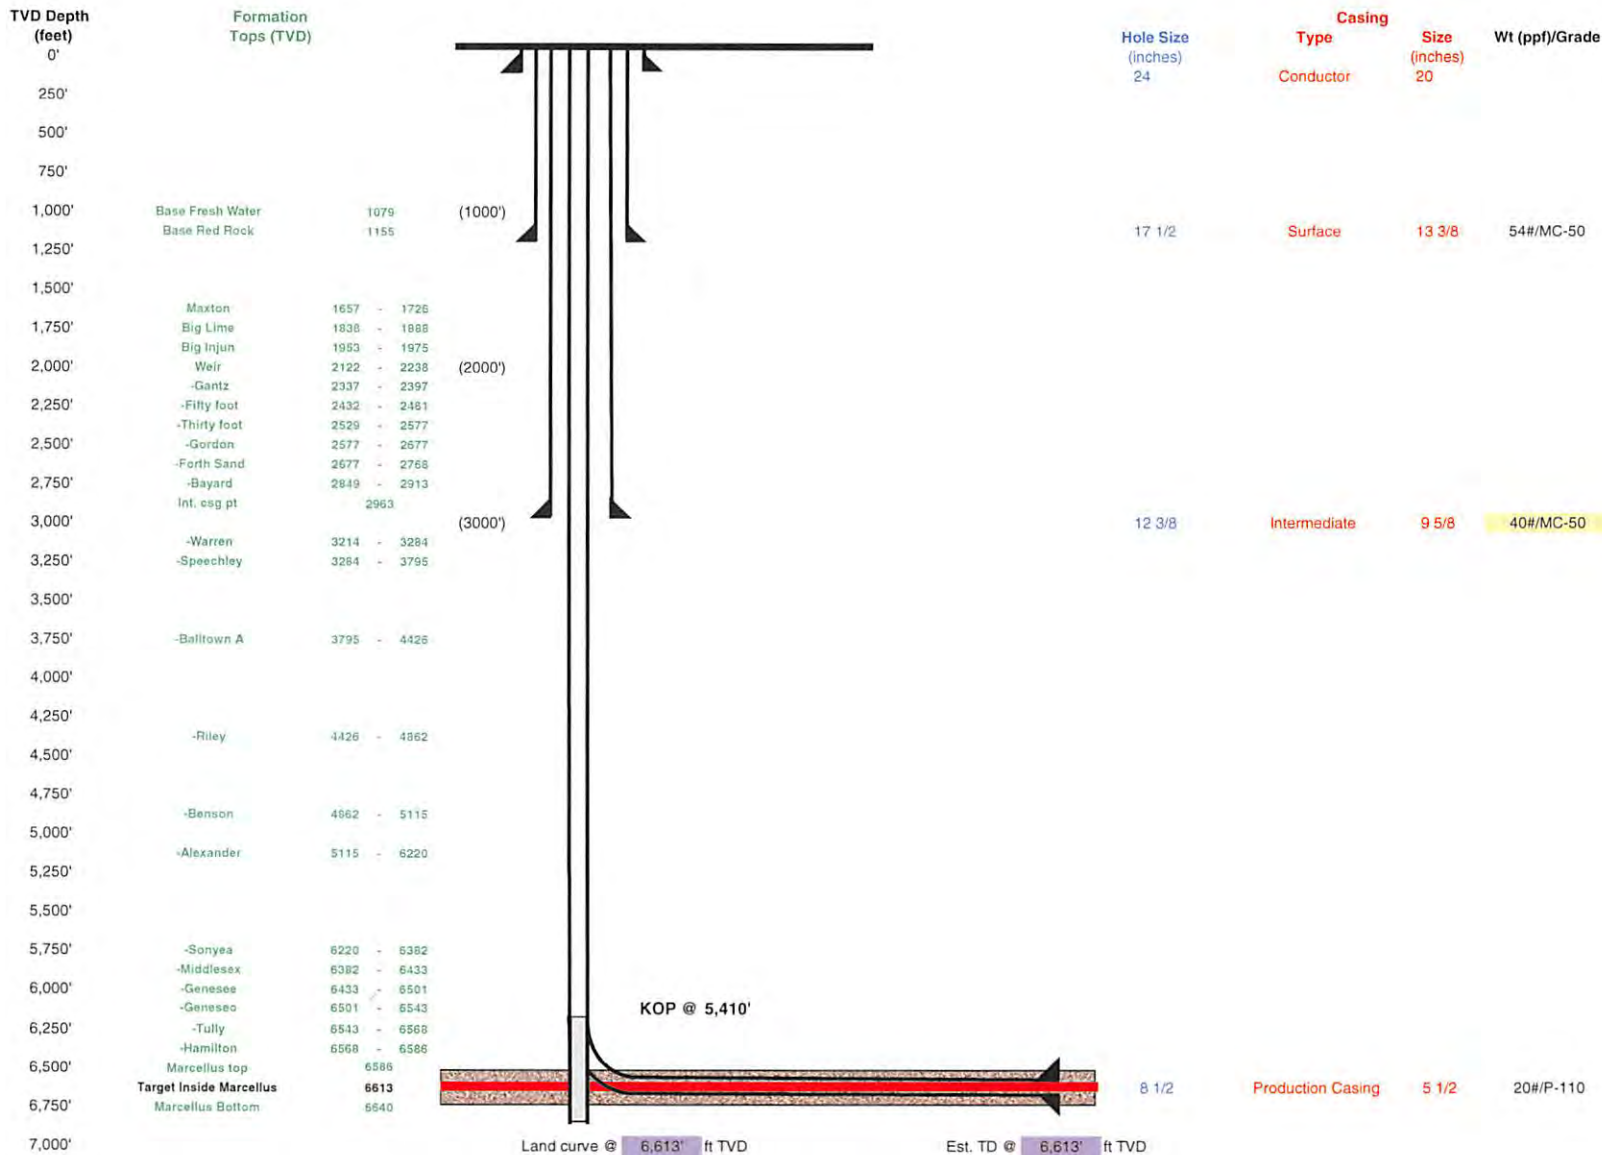

Proposed Well Work:  
Drill and complete a new horizontal well in the Marcellus formation.  
The vertical drill to go down to an approximate depth of 6740'.  
Tag the Onondaga not more than 100', run logs, then plug back to approximately 5410'.  
Then kick of the horizontal leg into the Marcellus using a slick water frac.

Received

AUG - 2 2013

Office of Oil and Gas  
WV Dept. of Environmental Protection

WW-9  
(5/13)Page 1 of 2  
API No. 47 - 017 - 0  
Operator's Well No. 513138STATE OF WEST VIRGINIA  
DEPARTMENT OF ENVIRONMENTAL PROTECTION, OFFICE OF OIL AND GAS

## Fluids/Cuttings Disposal &amp; Reclamation Plan

Operator Name EQT Production Co. OP Code Watershed (HUC10) Left Fork Arnolds Creek Quadrangle Oxford 7.5'Elevation 1,203' County Doddridge District West UnionDo you anticipate using more than 5,000 bbls of water to complete the proposed well work? Yes x No Will a pit be used for drill cuttings: Yes:  No: XIf so please describe anticipated pit waste: Will a synthetic liner be used in the pit? Yes  No X If so, what ml.? 60


Proposed Disposal Method For Treated Pit Wastes:

- Land Application
- Underground Injection (UIC Permit Number 0014, 8462, 4037)
- Reuse (at API Number )
- Off Site Disposal (Supply form WW-9 for disposal location)
- Other (Explain )

Will closed loop system be used? YESDrilling medium anticipated for this well? Air, freshwater, oil based, etc. Air and water based mudIf oil based, what type? Synthetic, petroleum, etc. Additives to be used in drilling medium? MILBAR, Viscosifier, Alkalinity Control, Lime, Chloride Salts, Rate Filtration Control,Deflocculant, Lubricant, Detergent, Defoaming, Walnut Shell, X-Cide, SOLTEX TerraDrill cuttings disposal method? Leave in pit, landfill, removed offsite, etc. LandfillIf left in pit and plan to solidify what medium will be used? (Cement, Lime, sawdust) n/aLandfill or offsite name/permit number? See Attached List

I certify that I understand and agree to the terms and conditions of the GENERAL WATER POLLUTION PERMIT issued on August 1, 2005, by the Office of Oil and Gas of the West Virginia Department of Environmental Protection. I understand that the provisions of the permit are enforceable by law. Violations of any term or condition of the general permit and/or other applicable law or regulation can lead to enforcement action.

I certify under penalty of law that I have personally examined and am familiar with the information submitted on this application form and all attachments thereto and that, based on my inquiry of those individuals immediately responsible for obtaining the information, I believe that the information is true, accurate, and complete. I am aware that there are significant penalties for submitting false information, including the possibility of fine or imprisonment.

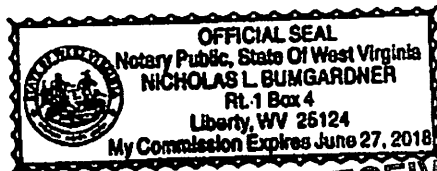Company Official Signature Company Official (Typed Name) Victoria J. RoarkCompany Official Title Permitting SupervisorSubscribed and sworn before me this 18 day of JULY, 20 13 Notary PublicMy commission expires 6/27/2018RECEIVED  
Office of Oil & Gas

SEP 03 2013

WV Department of  
Environmental Protection



WW-9

Operator's Well No. 513138Proposed Revegetation Treatment: Acres Disturbed 37.43 Prevegetation pH 6.6Lime 3 Tons/acre or to correct to pH 6.5Fertilizer (10-20-20 or equivalent) 13 lbs/acre (500 lbs minimum)Mulch 2 Tons/acre

## Seed Mixtures

Area I		Area II	
Seed Type	lbs/acre	Seed Type	lbs/acre
KY-31	40	Orchard Grass	15
Alsike Clover	5	Alsike Clover	5
Annual Rye	15		

Attach:

Drawing(s) of road, location, pit and proposed area for land application.

Photocopied section of involved 7.5' topographic sheet.

Plan Approved by: Douglas NewtonComments: Pressed & Mulch install E&S to WJ Dep  
regulationsTitle: Oil & Gas inspectorDate: 8-16-2013Field Reviewed? (   /   ) Yes (        ) No

RECEIVED  
Office of Oil & Gas  
SEP 03 2013  
WV Department of  
Environmental Protection

17-06326

**EQT Production Water plan**  
**Offsite disposals for Marcellus wells**

**CWS TRUCKING INC.**

P.O. Box 391  
Williamstown, WV 26187  
740-516-3586  
Noble County/Noble Township  
Permit # 3390

**LAD LIQUID ASSETS DISPOSAL INC.**

226 Rankin Road  
Washington, PA 15301  
724-350-2760  
724-222-6080  
724-229-7034 fax  
Ohio County/Wheeling  
Permit # USEPA WV 0014

**TRI COUNTY WASTE WATER MANAGEMENT, INC.**

1487 Toms Run Road  
Holbrook, PA 15341  
724-627-7178 Plant  
724-499-5647 Office  
Greene County/Waynesburg  
Permit # TC-1009

**Waste Management - Meadowfill Landfill**

Rt. 2, Box 68 Dawson Drive  
Bridgeport, WV 26330  
304-326-6027  
Permit #SWF-1032-98  
Approval #100785WV

**Waste Management - Northwestern Landfill**

512 E. Dry Road  
Parkersburg, WV 26104  
304-428-0602  
Permit #SWF-1025 WV-0109400  
Approval #100833WV

**BROAD STREET ENERGY LLC**

37 West Broad Street  
Suite 1100  
Columbus, Ohio 43215  
740-516-5381  
Washington County/Belpre Twp.  
Permit # 8462

**TRIAD ENERGY**

P.O. Box 430  
Reno, OH 45773  
740-516-6021 Well  
740-374-2940 Reno Office Jennifer  
Nobel County/Jackson Township  
Permit # 4037

**KING EXCAVATING CO.**

Advanced Waste Services  
101 River Park Drive  
New Castle, Pa. 16101  
Facility Permit# PAR000029132

Received

AUG - 2 2018

Office of Oil and Gas  
WV Dept. of Environmental Protection



Where energy meets innovation.™

47-017-06326

Site Specific  
Safety and Environmental Plan  
For

EQT OXF 156 Pad

Doddridge County, WV

For Wells:

513138

Date Prepared:

July 31, 2013

[Signature]  
EQT Production

Permitting Supervisor  
Title

7-31-13  
Date

[Signature]  
WV Oil and Gas Inspector

Oil & Gas Inspector  
Title

11-6-2013  
Date

RECEIVED  
Office of Oil and Gas

NOV 12 2013

WV Department of  
Environmental Protection



## Water Management Plan: Primary Water Sources



WMP-01491

API/ID Number: 047-017-06326  
513138 (OXF156H1)

Operator:

EQT Production Company

### Important:

For each proposed primary water source (including source intakes for purchased water sources) identified in your water management plan, and summarized herein, DEP has made an evaluation concerning water availability over the specified date range. DEP's assessment is based on the following considerations:

- Statistical analysis of historical USGS stream gauge data (transferred to un-gauged locations as necessary);
- Identification of sensitive aquatic life (endangered species, mussels, etc.);
- Quantification of known existing demands on the water supply (Large Quantity Users);
- Minimum flows required by the Army Corps of Engineers; and
- Designated stream uses.

Based on these factors, DEP has provided, for each intake location (and origination point for purchased water), a reference gauge location and discharge flow reading which must be surpassed prior to withdrawals. Additionally, DEP has established a minimum passby flow at the withdrawal location which must also be surpassed prior to withdrawals. These thresholds are considered terms of the permit and are enforceable as such.

**DEP is aware that some intake points will be used for multiple wells and well sites. In these cases, the thresholds set by the Water Management Plan are to be interpreted as total withdrawal limits for each location over the specified date range regardless of how many wells are supported by that intake.**

For all purchased water intakes, determinations of water availability are made at the original source intake location. It is the responsibility of the Oil and Gas Operator, not the seller, to cease withdrawal of water from the seller when flows are less than the minimum gauge reading at the stream gauge referenced by the Water Management Plan in order to protect stream uses.

Note that the determinations made herein are based on the best available data, but it is impossible to predict water availability in the future. While the DEP has carefully established these minimum withdrawal thresholds, it remains the operator's responsibility to protect aquatic life at all times. Approval to withdrawal is contingent upon permission from the land owner. It is the responsibility of the operator to secure and maintain permission prior to any withdrawals.

The operator is reminded that 24-48 hours prior to withdrawing (or purchasing) water, DEP must be notified by email at [DEP.water.use@wv.gov](mailto:DEP.water.use@wv.gov).

APPROVED NOV 01 2013



## Source Summary

17-06326

WMP-01491

API Number:

047-017-06326

Operator:

EQT Production Company

513138 (OXF156H1)

## Stream/River

● Source **Ohio River @ Westbrook Trucking Site** Pleasants Owner: **Stephen R. and Janet Sue Westbrook**

Start Date	End Date	Total Volume (gal)	Max. daily purchase (gal)	Intake Latitude:	Intake Longitude:
9/15/2013	9/15/2014	13,500,000		39.384455	-81.25645

☐ Regulated Stream? Ohio River Min. Flow Ref. Gauge ID: 9999999 Ohio River Station: Willow Island Lock & Dam

Max. Pump rate (gpm): **1,260** Min. Gauge Reading (cfs): **6,468.00** Min. Passby (cfs)

DEP Comments: Refer to the specified station on the National Weather Service's Ohio River forecast website: <http://www.erh.noaa.gov/ohrfc//flows.shtml>

● Source **Ohio River @ Select Energy** Pleasants Owner: **Select Energy**

Start Date	End Date	Total Volume (gal)	Max. daily purchase (gal)	Intake Latitude:	Intake Longitude:
9/15/2013	9/15/2014	13,500,000		39.346473	-81.338727

☒ Regulated Stream? Ohio River Min. Flow Ref. Gauge ID: 9999998 Ohio River Station: Racine Dam

Max. Pump rate (gpm): **1,500** Min. Gauge Reading (cfs): **7,216.00** Min. Passby (cfs)

DEP Comments: Refer to the specified station on the National Weather Service's Ohio River forecast website: <http://www.erh.noaa.gov/ohrfc//flows.shtml>

● Source **Middle Island Creek @ Travis Truck Pad** Doddridge Owner: **Michael J. Travis**

Start Date	End Date	Total Volume (gal)	Max. daily purchase (gal)	Intake Latitude:	Intake Longitude:
9/15/2013	9/15/2014	13,500,000		39.308545	-80.781102

☐ Regulated Stream? Ref. Gauge ID: 3114500 MIDDLE ISLAND CREEK AT LITTLE, WV

Max. Pump rate (gpm): **4,200** Min. Gauge Reading (cfs): **72.16** Min. Passby (cfs) **28.33**

DEP Comments:

Source **Middle Island Creek @ Rock Run**

Doddridge

Owner:

17-06326  
William Whitehill

Start Date	End Date	Total Volume (gal)	Max. daily purchase (gal)	Intake Latitude:	Intake Longitude:
9/15/2013	9/15/2014	13,500,000		39.298763	-80.760682

☐ Regulated Stream? Ref. Gauge ID: 3114500 MIDDLE ISLAND CREEK AT LITTLE, WV

Max. Pump rate (gpm): 1,680 Min. Gauge Reading (cfs): 62.89 Min. Passby (cfs) 26.43

DEP Comments:

Source **Middle Island Creek @ Barnes Withdrawal Site**

Doddridge

Owner:

Ellen L. Barnes

Start Date	End Date	Total Volume (gal)	Max. daily purchase (gal)	Intake Latitude:	Intake Longitude:
9/15/2013	9/15/2014	13,500,000		39.29958	-80.75694

☐ Regulated Stream? Ref. Gauge ID: 3114500 MIDDLE ISLAND CREEK AT LITTLE, WV

Max. Pump rate (gpm): 1,260 Min. Gauge Reading (cfs): 59.06 Min. Passby (cfs) 26.39

DEP Comments:

Source **Meathouse Fork @ Spiker Withdrawal Site**

Doddridge

Owner:

John & Sue Spiker

Start Date	End Date	Total Volume (gal)	Max. daily purchase (gal)	Intake Latitude:	Intake Longitude:
9/15/2013	9/15/2014	13,500,000		39.2591	-80.72489

☐ Regulated Stream? Ref. Gauge ID: 3114500 MIDDLE ISLAND CREEK AT LITTLE, WV

Max. Pump rate (gpm): 1,260 Min. Gauge Reading (cfs): 74.77 Min. Passby (cfs) 9.26

DEP Comments:

17-06326  
I.L. Morris

Source **South Fork of Hughes River @ Upper Wizard Run** Doddridge Owner: **I.L. Morris**

Start Date	End Date	Total Volume (gal)	Max. daily purchase (gal)	Intake Latitude:	Intake Longitude:
9/15/2013	9/15/2014	13,500,000		39.189998	-80.79511

☐ Regulated Stream? Ref. Gauge ID: 3155220 SOUTH FORK HUGHES RIVER BELOW MACFARLAN, W

Max. Pump rate (gpm): **1,260** Min. Gauge Reading (cfs): **33.12** Min. Passby (cfs) **0.64**

DEP Comments:

Source **South Fork of Hughes River @ Harmony Road** Doddridge Owner: **I.L. Morris**

Start Date	End Date	Total Volume (gal)	Max. daily purchase (gal)	Intake Latitude:	Intake Longitude:
9/15/2013	9/15/2014	13,500,000		39.1962	-80.81442

☐ Regulated Stream? Ref. Gauge ID: 3155220 SOUTH FORK HUGHES RIVER BELOW MACFARLAN, W

Max. Pump rate (gpm): **1,260** Min. Gauge Reading (cfs): **33.12** Min. Passby (cfs) **0.98**

DEP Comments:

Source **Straight Fork @ Maxson Withdrawal Site** Ritchie Owner: **Douglas L. Maxson**

Start Date	End Date	Total Volume (gal)	Max. daily purchase (gal)	Intake Latitude:	Intake Longitude:
9/15/2013	9/15/2014	13,500,000		39.144317	-80.848587

☐ Regulated Stream? Ref. Gauge ID: 3155220 SOUTH FORK HUGHES RIVER BELOW MACFARLAN, W

Max. Pump rate (gpm): **1,680** Min. Gauge Reading (cfs): **36.74** Min. Passby (cfs) **2.45**

DEP Comments:

17-06326

Source: **Middle Fork @ Janscheck Withdrawal Site**      Doddridge      Owner: **Mary Jo Janscheck**

Start Date	End Date	Total Volume (gal)	Max. daily purchase (gal)	Intake Latitude:	Intake Longitude:
9/15/2013	9/15/2014	13,500,000		39.151388	-80.812222

☐ Regulated Stream?      Ref. Gauge ID: **3155220**      SOUTH FORK HUGHES RIVER BELOW MACFARLAN, WVA

Max. Pump rate (gpm):	<b>840</b>	Min. Gauge Reading (cfs):	<b>35.81</b>	Min. Passby (cfs)	<b>0.86</b>
-----------------------	------------	---------------------------	--------------	-------------------	-------------

DEP Comments:



17-06326

**Source Detail**

WMP-01491

API/ID Number: 047-017-06326

Operator: EQT Production Company

513138 (OXF156H1)

Source ID: 26203 Source Name: Ohio River @ Westbrook Trucking Site  
Stephen R. and Janet Sue Westbrook

Source Latitude: 39.384455

Source Longitude: -81.25645

HUC-8 Code: 5030201

Drainage Area (sq. mi.): 25000 County: Pleasants

Anticipated withdrawal start date: 9/15/2013

Anticipated withdrawal end date: 9/15/2014

Total Volume from Source (gal): 13,500,000

Max. Pump rate (gpm): 1,260

Max. Simultaneous Trucks: 0

Max. Truck pump rate (gpm): 0


- ☐ Endangered Species? ☒ Mussel Stream?  
☐ Trout Stream? ☐ Tier 3?  
☐ Regulated Stream? Ohio River Min. Flow  
☐ Proximate PSD?  
☐ Gauged Stream?

Reference Gaug: 9999999 Ohio River Station: Willow Island Lock &amp; Dam

Drainage Area (sq. mi.): 25,000.00

Gauge Threshold (cfs): 6468

Month	Median monthly flow (cfs)	Threshold (+ pump)	Estimated Available water (cfs)
1	45,700.00	-	-
2	49,200.00	-	-
3	65,700.00	-	-
4	56,100.00	-	-
5	38,700.00	-	-
6	24,300.00	-	-
7	16,000.00	-	-
8	13,400.00	-	-
9	12,800.00	-	-
10	15,500.00	-	-
11	26,300.00	-	-
12	41,300.00	-	-

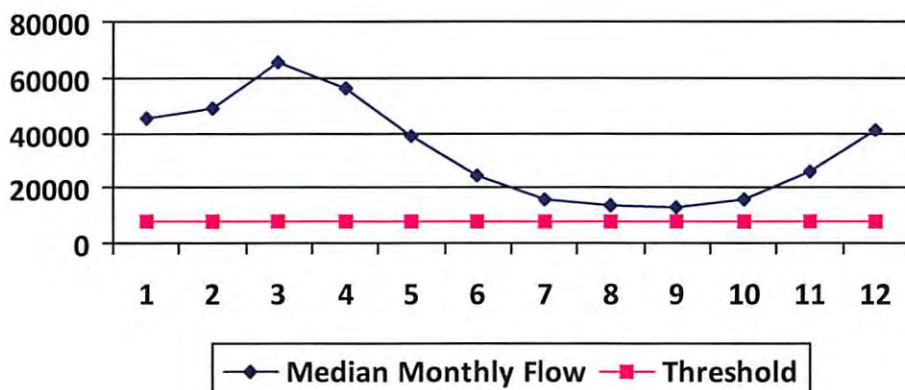**Water Availability Profile****Water Availability Assessment of Location**

Base Threshold (cfs): -  
 Upstream Demand (cfs): 0.00  
 Downstream Demand (cfs): 0.00  
 Pump rate (cfs): 2.81  
 Headwater Safety (cfs): 0.00  
 Ungauged Stream Safety (cfs): 1,617.00

Min. Gauge Reading (cfs): -  
 Passby at Location (cfs): -

"Threshold", as depicted in the chart above is meant only to indicate the calculated base threshold at the proposed withdrawal location. This value does not include the proposed pump rate or existing demand on the stream. Refer to the monthly breakdown above for a more complete estimation of water availability by month.

17-06326

Source Detail

WMP-01491

API/ID Number: 047-017-06326

Operator: EQT Production Company

513138 (OXF156H1)

Source ID: 26204 Source Name Ohio River @ Select Energy  
Select Energy

Source Latitude: 39.346473

Source Longitude: -81.338727

HUC-8 Code: 5030201

Drainage Area (sq. mi.): 25000 County: Pleasants

Anticipated withdrawal start date: 9/15/2013

Anticipated withdrawal end date: 9/15/2014

Total Volume from Source (gal): 13,500,000

Max. Pump rate (gpm): 1,500

Max. Simultaneous Trucks: 0

Max. Truck pump rate (gpm) 0


☐ Endangered Species? ☒ Mussel Stream?☐ Trout Stream? ☐ Tier 3?☒ Regulated Stream? Ohio River Min. Flow☐ Proximate PSD?☒ Gauged Stream?

Reference Gaug 9999998 Ohio River Station: Racine Dam

Drainage Area (sq. mi.) 25,000.00

Gauge Threshold (cfs): 7216

Month	Median monthly flow (cfs)	Threshold (+ pump)	Estimated Available water (cfs)
1	50,956.00	-	-
2	54,858.00	-	-
3	73,256.00	-	-
4	62,552.00	-	-
5	43,151.00	-	-
6	27,095.00	-	-
7	17,840.00	-	-
8	14,941.00	-	-
9	14,272.00	-	-
10	17,283.00	-	-
11	29,325.00	-	-
12	46,050.00	-	-

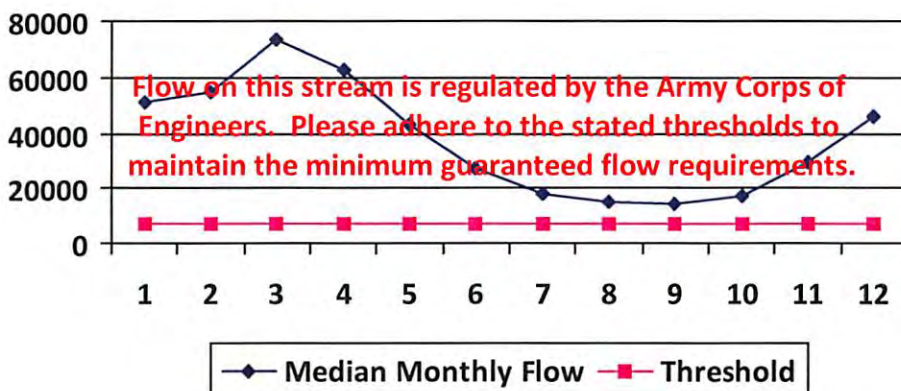**Water Availability Profile**Water Availability Assessment of Location

Base Threshold (cfs): -

Upstream Demand (cfs): 0.00

Downstream Demand (cfs): 0.00

Pump rate (cfs): 3.34

Headwater Safety (cfs): 0.00

Ungauged Stream Safety (cfs): 0.00

Min. Gauge Reading (cfs): -

Passby at Location (cfs): -

"Threshold", as depicted in the chart above is meant only to indicate the calculated base threshold at the proposed withdrawal location. This value does not include the proposed pump rate or existing demand on the stream. Refer to the monthly breakdown above for a more complete estimation of water availability by month.



## Source Detail

17-06326

WMP-01491

API/ID Number: 047-017-06326

Operator: EQT Production Company

513138 (OXF156H1)

Source ID: 26205 Source Name: Middle Island Creek @ Travis Truck Pad  
Michael J. Travis

Source Latitude: 39.308545  
Source Longitude: -80.781102

HUC-8 Code: 5030201

Drainage Area (sq. mi.): 122.83 County: Doddridge

☒ Endangered Species? ☒ Mussel Stream?

☐ Trout Stream? ☐ Tier 3?

☐ Regulated Stream?

☒ Proximate PSD? West Union Municipal Water

☒ Gauged Stream?

Anticipated withdrawal start date: 9/15/2013

Anticipated withdrawal end date: 9/15/2014

Total Volume from Source (gal): 13,500,000

Max. Pump rate (gpm): 4,200

Max. Simultaneous Trucks: 10

Max. Truck pump rate (gpm): 420


Reference Gaug: 3114500 MIDDLE ISLAND CREEK AT LITTLE, WV

Drainage Area (sq. mi.): 458.00

Gauge Threshold (cfs): 45

Month	Median monthly flow (cfs)	Threshold (+ pump)	Estimated Available water (cfs)
1	131.72	30.99	101.10
2	165.69	30.99	135.07
3	185.40	30.99	154.78
4	137.68	30.99	107.05
5	72.63	30.99	42.00
6	25.36	30.99	-5.26
7	14.35	30.99	-16.27
8	11.82	30.99	-18.81
9	6.05	30.99	-24.57
10	7.60	30.99	-23.02
11	37.14	30.99	6.51
12	90.73	30.99	60.11

### Water Availability Profile

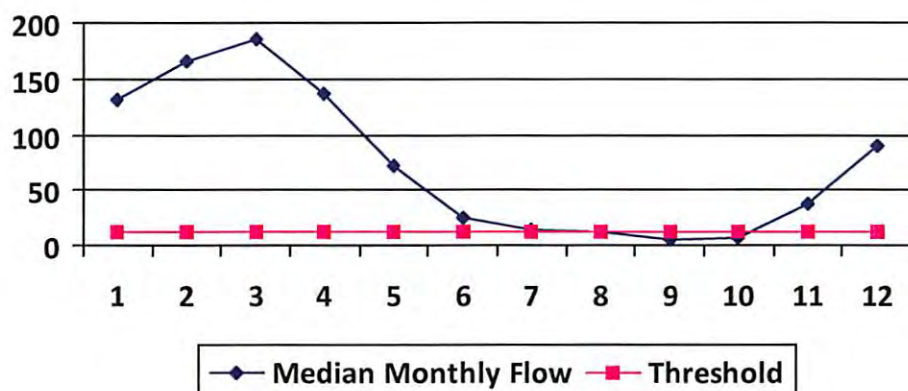

### Water Availability Assessment of Location

Base Threshold (cfs): 12.07

Upstream Demand (cfs): 6.55

Downstream Demand (cfs): 13.24

Pump rate (cfs): 9.36

Headwater Safety (cfs): 3.02

Ungauged Stream Safety (cfs): 0.00

Min. Gauge Reading (cfs): 72.16

Passby at Location (cfs): 28.33

"Threshold", as depicted in the chart above is meant only to indicate the calculated base threshold at the proposed withdrawal location. This value does not include the proposed pump rate or existing demand on the stream. Refer to the monthly breakdown above for a more complete estimation of water availability by month.

## Source Detail

17-06326

WMP-01491

API/ID Number: 047-017-06326

Operator: EQT Production Company

513138 (OXF156H1)

Source ID: 26206 Source Name: Middle Island Creek @ Rock Run  
William Whitehill

Source Latitude: 39.298763  
Source Longitude: -80.760682

HUC-8 Code: 5030201

Drainage Area (sq. mi.): 107.35 County: Doddridge

☒ Endangered Species? ☒ Mussel Stream?

☐ Trout Stream? ☐ Tier 3?

☐ Regulated Stream?

☒ Proximate PSD? West Union Municipal Water

☒ Gauged Stream?

Anticipated withdrawal start date: 9/15/2013

Anticipated withdrawal end date: 9/15/2014

Total Volume from Source (gal): 13,500,000

Max. Pump rate (gpm): 1,680

Max. Simultaneous Trucks: 4

Max. Truck pump rate (gpm): 420


Reference Gaug: 3114500 MIDDLE ISLAND CREEK AT LITTLE, WV

Drainage Area (sq. mi.): 458.00

Gauge Threshold (cfs): 45

Month	Median monthly flow (cfs)	Threshold (+ pump)	Estimated Available water (cfs)
1	115.12	19.74	95.58
2	144.81	19.74	125.27
3	162.04	19.74	142.50
4	120.33	19.74	100.79
5	63.47	19.74	43.93
6	22.17	19.74	2.63
7	12.54	19.74	-7.00
8	10.33	19.74	-9.21
9	5.29	19.74	-14.25
10	6.65	19.74	-12.89
11	32.46	19.74	12.91
12	79.30	19.74	59.76

### Water Availability Profile

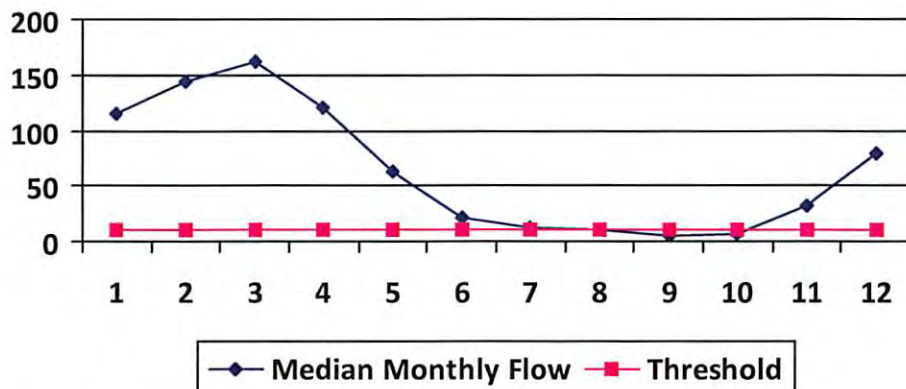

### Water Availability Assessment of Location

Base Threshold (cfs): 10.55

Upstream Demand (cfs): 2.81

Downstream Demand (cfs): 13.24

Pump rate (cfs): 3.74

Headwater Safety (cfs): 2.64

Ungauged Stream Safety (cfs): 0.00

Min. Gauge Reading (cfs): 62.80

Passby at Location (cfs): 26.42

"Threshold", as depicted in the chart above is meant only to indicate the calculated base threshold at the proposed withdrawal location. This value does not include the proposed pump rate or existing demand on the stream. Refer to the monthly breakdown above for a more complete estimation of water availability by month.



## Source Detail

17-06326

WMP-01491

API/ID Number: 047-017-06326

Operator: EQT Production Company

513138 (OXF156H1)

Source ID: 26207 Source Name: Middle Island Creek @ Barnes Withdrawal Site  
Ellen L. Barnes

Source Latitude: 39.29958

Source Longitude: -80.75694

HUC-8 Code: 5030201

Drainage Area (sq. mi.): 107.08 County: Doddridge

☒ Endangered Species? ☒ Mussel Stream?

☐ Trout Stream? ☐ Tier 3?

☐ Regulated Stream?

☒ Proximate PSD? West Union

☐ Gauged Stream?

Anticipated withdrawal start date: 9/15/2013

Anticipated withdrawal end date: 9/15/2014

Total Volume from Source (gal): 13,500,000

Max. Pump rate (gpm): 1,260

Max. Simultaneous Trucks: 0

Max. Truck pump rate (gpm): 0


Reference Gaug: 3114500 MIDDLE ISLAND CREEK AT LITTLE, WV

Drainage Area (sq. mi.): 458.00

Gauge Threshold (cfs): 45

Month	Median monthly flow (cfs)	Threshold (+ pump)	Estimated Available water (cfs)
1	114.83	18.59	96.42
2	144.45	18.59	126.03
3	161.63	18.59	143.21
4	120.02	18.59	101.61
5	63.31	18.59	44.90
6	22.11	18.59	3.69
7	12.51	18.59	-5.91
8	10.30	18.59	-8.12
9	5.28	18.59	-13.14
10	6.63	18.59	-11.79
11	32.37	18.59	13.96
12	79.10	18.59	60.68

### Water Availability Profile

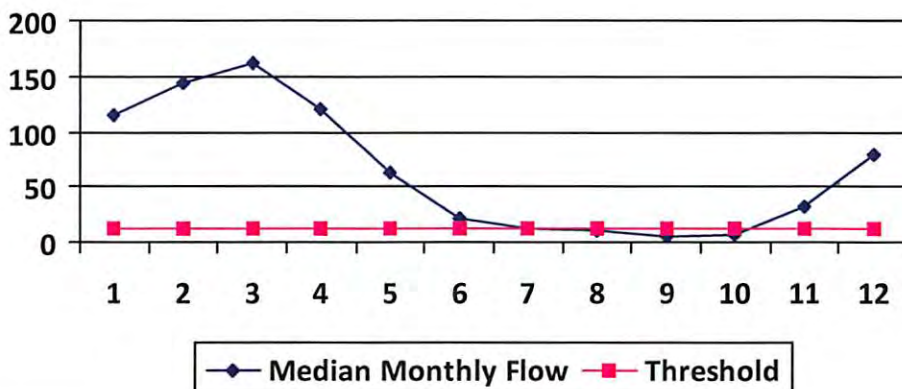

### Water Availability Assessment of Location

Base Threshold (cfs): 10.52

Upstream Demand (cfs): 0.00

Downstream Demand (cfs): 13.24

Pump rate (cfs): 2.81

Headwater Safety (cfs): 2.63

Ungauged Stream Safety (cfs): 2.63

Min. Gauge Reading (cfs): 70.31

Passby at Location (cfs): 29.02

"Threshold", as depicted in the chart above is meant only to indicate the calculated base threshold at the proposed withdrawal location. This value does not include the proposed pump rate or existing demand on the stream. Refer to the monthly breakdown above for a more complete estimation of water availability by month.

# Source Detail

17-06326

WMP-01491

API/ID Number: 047-017-06326

Operator: EQT Production Company

513138 (OXF156H1)

Source ID: 26208 Source Name: Meathouse Fork @ Spiker Withdrawal Site  
John & Sue Spiker

Source Latitude: 39.2591  
Source Longitude: -80.72489

HUC-8 Code: 5030201

Drainage Area (sq. mi.): 62.75 County: Doddridge

- ☒ Endangered Species? ☒ Mussel Stream?  
☐ Trout Stream? ☐ Tier 3?  
☐ Regulated Stream?  
☐ Proximate PSD?  
☐ Gauged Stream?

Anticipated withdrawal start date: 9/15/2013

Anticipated withdrawal end date: 9/15/2014

Total Volume from Source (gal): 13,500,000

Max. Pump rate (gpm): 1,260

Max. Simultaneous Trucks: 0

Max. Truck pump rate (gpm): 0


Reference Gaug: 3114500 MIDDLE ISLAND CREEK AT LITTLE, WV

Drainage Area (sq. mi.): 458.00

Gauge Threshold (cfs): 45

Month	Median monthly flow (cfs)	Threshold (+ pump)	Estimated Available water (cfs)
1	67.29	16.52	51.09
2	84.65	16.52	68.45
3	94.72	16.52	78.52
4	70.34	16.52	54.14
5	37.10	16.52	20.90
6	12.96	16.52	-3.24
7	7.33	16.52	-8.87
8	6.04	16.52	-10.16
9	3.09	16.52	-13.11
10	3.88	16.52	-12.32
11	18.97	16.52	2.77
12	46.35	16.52	30.15

## Water Availability Profile

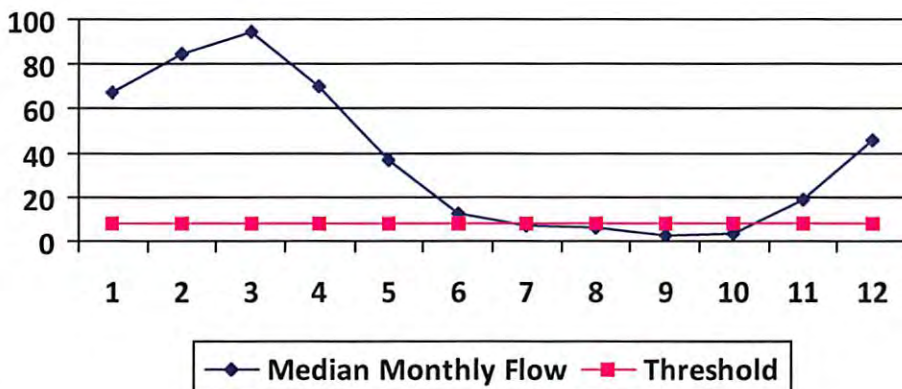

## Water Availability Assessment of Location

Base Threshold (cfs): 6.17

Upstream Demand (cfs): 4.46

Downstream Demand (cfs): 0.00

Pump rate (cfs): 2.81

Headwater Safety (cfs): 1.54

Ungauged Stream Safety (cfs): 1.54

Min. Gauge Reading (cfs): 74.77

Passby at Location (cfs): 9.25

"Threshold", as depicted in the chart above is meant only to indicate the calculated base threshold at the proposed withdrawal location. This value does not include the proposed pump rate or existing demand on the stream. Refer to the monthly breakdown above for a more complete estimation of water availability by month.



# Source Detail

17-06326

WMP-01491

API/ID Number:

047-017-06326

Operator:

EQT Production Company

513138 (OXF156H1)

Source ID: 26209

Source Name

South Fork of Hughes River @ Upper Wizard Run

Source Latitude: 39.189998

I.L. Morris

Source Longitude: -80.79511

HUC-8 Code:

5030203

Drainage Area (sq. mi.):

5.33

County:

Doddridge

Anticipated withdrawal start date:

9/15/2013

Anticipated withdrawal end date:

9/15/2014

Total Volume from Source (gal):

13,500,000

Max. Pump rate (gpm):

1,260

Max. Simultaneous Trucks:

0

Max. Truck pump rate (gpm)

0

☐ Endangered Species?

☒ Mussel Stream?

☐ Trout Stream?

☐ Tier 3?

☐ Regulated Stream?

☐ Proximate PSD?

☒ Gauged Stream?

Reference Gaug

3155220

SOUTH FORK HUGHES RIVER BELOW MACFARLAN, WV

Drainage Area (sq. mi.)


229.00

Gauge Threshold (cfs):

22

Month	Median monthly flow (cfs)	Threshold (+ pump)	Estimated Available water (cfs)
1	14.97	6.26	8.79
2	19.52	6.26	13.33
3	21.37	6.26	15.19
4	12.08	6.26	5.90
5	8.48	6.26	2.29
6	4.56	6.26	-1.63
7	2.26	6.26	-3.93
8	1.31	6.26	-4.88
9	1.57	6.26	-4.62
10	1.70	6.26	-4.48
11	5.09	6.26	-1.09
12	10.51	6.26	4.32

## Water Availability Profile

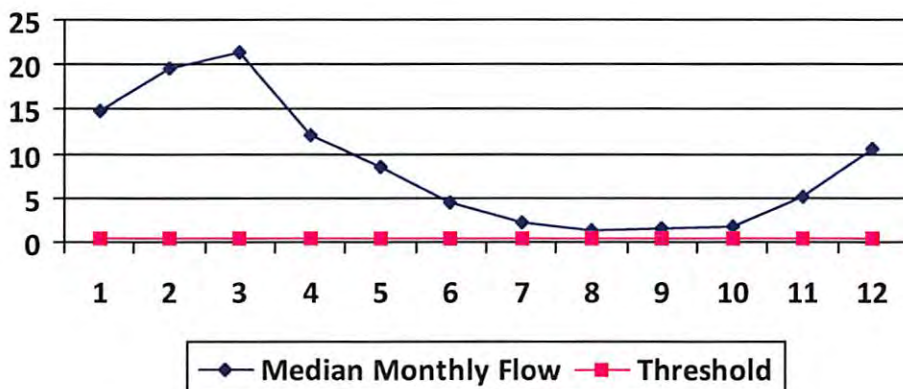

## Water Availability Assessment of Location

Base Threshold (cfs): 0.51

Upstream Demand (cfs): 2.81

Downstream Demand (cfs): 0.00

Pump rate (cfs): 2.81

Headwater Safety (cfs): 0.13

Ungauged Stream Safety (cfs): 0.00

Min. Gauge Reading (cfs): 33.12

Passby at Location (cfs): 0.64

"Threshold", as depicted in the chart above is meant only to indicate the calculated base threshold at the proposed withdrawal location. This value does not include the proposed pump rate or existing demand on the stream. Refer to the monthly breakdown above for a more complete estimation of water availability by month.

# Source Detail

17-06326

WMP- 01491

API/ID Number: 047-017-06326

Operator: EQT Production Company

513138 (OXF156H1)

Source ID: 26210 Source Name: South Fork of Hughes River @ Harmony Road  
I.L. Morris

Source Latitude: 39.1962  
Source Longitude: -80.81442

HUC-8 Code: 5030203

Drainage Area (sq. mi.): 8.1 County: Doddridge

- ☐ Endangered Species? ☒ Mussel Stream?  
☐ Trout Stream? ☐ Tier 3?  
☐ Regulated Stream?  
☐ Proximate PSD?  
☒ Gauged Stream?

Anticipated withdrawal start date: 9/15/2013  
Anticipated withdrawal end date: 9/15/2014  
Total Volume from Source (gal): 13,500,000  
Max. Pump rate (gpm): 1,260  
Max. Simultaneous Trucks: 0  
Max. Truck pump rate (gpm): 0


Reference Gaug: 3155220 SOUTH FORK HUGHES RIVER BELOW MACFARLAN, WV

Drainage Area (sq. mi.): 229.00

Gauge Threshold (cfs): 22

Month	Median monthly flow (cfs)	Threshold (+ pump)	Estimated Available water (cfs)
1	22.75	6.59	16.28
2	29.66	6.59	23.19
3	32.48	6.59	26.01
4	18.36	6.59	11.89
5	12.88	6.59	6.41
6	6.92	6.59	0.45
7	3.43	6.59	-3.04
8	1.98	6.59	-4.49
9	2.38	6.59	-4.09
10	2.59	6.59	-3.88
11	7.74	6.59	1.27
12	15.97	6.59	9.50

## Water Availability Profile

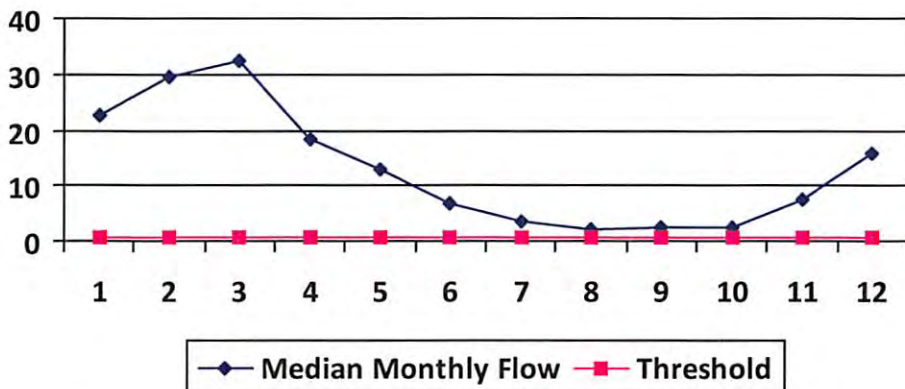

## Water Availability Assessment of Location

Base Threshold (cfs): 0.78  
Upstream Demand (cfs): 2.81  
Downstream Demand (cfs): 0.00  
Pump rate (cfs): 2.81  
Headwater Safety (cfs): 0.19  
Ungauged Stream Safety (cfs): 0.00

Min. Gauge Reading (cfs): 33.12  
Passby at Location (cfs): 0.97

"Threshold", as depicted in the chart above is meant only to indicate the calculated base threshold at the proposed withdrawal location. This value does not include the proposed pump rate or existing demand on the stream. Refer to the monthly breakdown above for a more complete estimation of water availability by month.



## Source Detail

17-06326

WMP- 01491

API/ID Number: 047-017-06326

Operator: EQT Production Company

513138 (OXF156H1)

Source ID: 26211 Source Name: Straight Fork @ Maxson Withdrawal Site  
Douglas L. Maxson

Source Latitude: 39.144317

Source Longitude: -80.848587

HUC-8 Code: 5030203

Drainage Area (sq. mi.): 16.99 County: Ritchie

☒ Endangered Species? ☒ Mussel Stream?

☐ Trout Stream? ☐ Tier 3?

☐ Regulated Stream?

☐ Proximate PSD?

☐ Gauged Stream?

Anticipated withdrawal start date: 9/15/2013

Anticipated withdrawal end date: 9/15/2014

Total Volume from Source (gal): 13,500,000

Max. Pump rate (gpm): 1,680

Max. Simultaneous Trucks: 4

Max. Truck pump rate (gpm): 420


Reference Gaug: 3155220 SOUTH FORK HUGHES RIVER BELOW MACFARLAN, WV

Drainage Area (sq. mi.): 229.00

Gauge Threshold (cfs): 22

Month	Median monthly flow (cfs)	Threshold (+ pump)	Estimated Available water (cfs)
1	47.72	6.19	41.62
2	62.22	6.19	56.12
3	68.13	6.19	62.04
4	38.52	6.19	32.42
5	27.03	6.19	20.93
6	14.52	6.19	8.42
7	7.20	6.19	1.10
8	4.16	6.19	-1.94
9	5.00	6.19	-1.10
10	5.43	6.19	-0.67
11	16.23	6.19	10.13
12	33.50	6.19	27.40

## Water Availability Profile

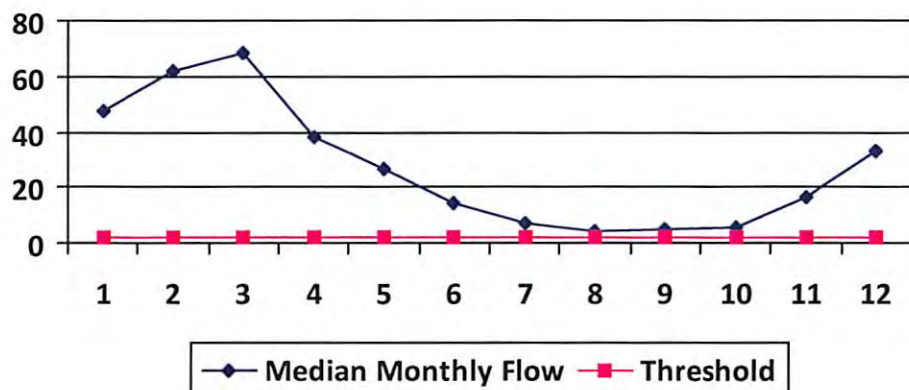

## Water Availability Assessment of Location

Base Threshold (cfs): 1.63

Upstream Demand (cfs): 0.00

Downstream Demand (cfs): 0.00

Pump rate (cfs): 3.74

Headwater Safety (cfs): 0.41

Ungauged Stream Safety (cfs): 0.41

Min. Gauge Reading (cfs): 36.74

Passby at Location (cfs): 2.45

"Threshold", as depicted in the chart above is meant only to indicate the calculated base threshold at the proposed withdrawal location. This value does not include the proposed pump rate or existing demand on the stream. Refer to the monthly breakdown above for a more complete estimation of water availability by month.

## Source Detail

17-06326

WMP-01491

API/ID Number: 047-017-06326

Operator: EQT Production Company

513138 (OXF156H1)


Source ID: 26212	Source Name: Middle Fork @ Janscheck Withdrawal Site Mary Jo Janscheck	Source Latitude: 39.151388
		Source Longitude: -80.812222
HUC-8 Code: 5030203		
Drainage Area (sq. mi.): 5.92	County: Doddridge	Anticipated withdrawal start date: 9/15/2013
		Anticipated withdrawal end date: 9/15/2014
<input checked="" type="checkbox"/> Endangered Species?	<input checked="" type="checkbox"/> Mussel Stream?	Total Volume from Source (gal): 13,500,000
<input type="checkbox"/> Trout Stream?	<input type="checkbox"/> Tier 3?	
<input type="checkbox"/> Regulated Stream?		Max. Pump rate (gpm): 840
<input type="checkbox"/> Proximate PSD?		Max. Simultaneous Trucks:
<input type="checkbox"/> Gauged Stream?		Max. Truck pump rate (gpm):

Reference Gaug 3155220 SOUTH FORK HUGHES RIVER BELOW MACFARLAN, WV

Drainage Area (sq. mi.) 229.00 Gauge Threshold (cfs): 22

Month	Median monthly flow (cfs)	Threshold (+ pump)	Estimated Available water (cfs)
1	16.63	2.72	14.03
2	21.68	2.72	19.08
3	23.74	2.72	21.14
4	13.42	2.72	10.83
5	9.42	2.72	6.82
6	5.06	2.72	2.46
7	2.51	2.72	-0.09
8	1.45	2.72	-1.15
9	1.74	2.72	-0.85
10	1.89	2.72	-0.70
11	5.66	2.72	3.06
12	11.67	2.72	9.08

### Water Availability Profile

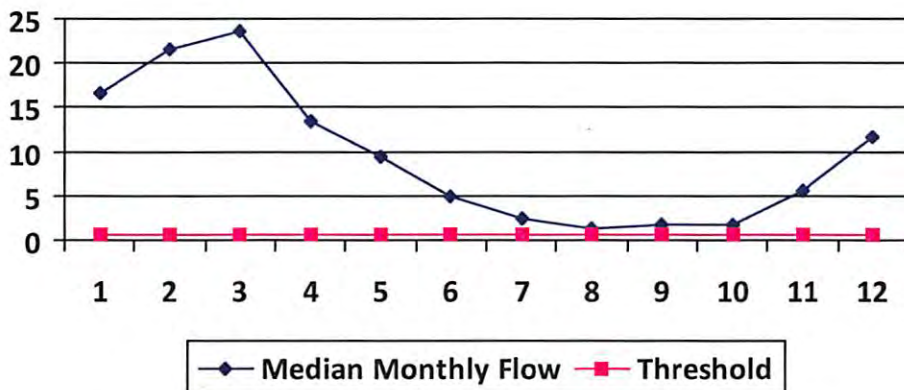

### Water Availability Assessment of Location

Base Threshold (cfs):	0.57
Upstream Demand (cfs):	0.00
Downstream Demand (cfs):	0.00
Pump rate (cfs):	1.87
Headwater Safety (cfs):	0.14
Ungauged Stream Safety (cfs):	0.14

Min. Gauge Reading (cfs):	34.87
Passby at Location (cfs):	0.85

"Threshold", as depicted in the chart above is meant only to indicate the calculated base threshold at the proposed withdrawal location. This value does not include the proposed pump rate or existing demand on the stream. Refer to the monthly breakdown above for a more complete estimation of water availability by month.





## Water Management Plan: Secondary Water Sources



WMP-01491

API/ID Number

047-017-06326

Operator:

EQT Production Company

513138 (OXF156H1)

### Important:

For each proposed secondary water source identified in your water management plan (i.e., groundwater well, lake/reservoir, recycled frac water, multi-site impoundment, out-of-state source), DEP makes no estimation of the availability of water. These sources may prove to be unsuitable water supplies. Please review the following notes:

- For groundwater supply wells, DEP recommends that the operator contact the local health department prior to drilling any new well; and reminds the operator that all drinking water wells within 1,500 feet of a water supply well shall be flow- and quality-tested by the operator at the request of the drinking well owner prior to operation of the water supply well.
- For each proposed multi-site impoundment water source identified in your water management plan (if applicable), DEP will review the withdrawal limits established in the referenced Water Management Plan for current suitability and provide to the operator these limits for each identified intake. Note that withdrawal limits may be modified as necessary based on changing demands upon that water supply.

### Ground Water

Source ID: 26213 Source Name Groundwater Well TW#1

Source start date: 9/15/2013

Source end date: 9/15/2014

Source Lat: 39.56059

Source Long: -80.56027

County

Wetzel

Max. Daily Purchase (gal)

Total Volume from Source (gal): 13,500,000

DEP Comments:

WMP-01491

API/ID Number

047-017-06326

Operator:

EQT Production Company

513138 (OXF156H1)

**Important:**

For each proposed secondary water source identified in your water management plan (i.e., groundwater well, lake/reservoir, recycled frac water, multi-site impoundment, out-of-state source), DEP makes no estimation of the availability of water. These sources may prove to be unsuitable water supplies. Please review the following notes:

- For groundwater supply wells, DEP recommends that the operator contact the local health department prior to drilling any new well; and reminds the operator that all drinking water wells within 1,500 feet of a water supply well shall be flow- and quality-tested by the operator at the request of the drinking well owner prior to operation of the water supply well.
- For each proposed multi-site impoundment water source identified in your water management plan (if applicable), DEP will review the withdrawal limits established in the referenced Water Management Plan for current suitability and provide to the operator these limits for each identified intake. Note that withdrawal limits may be modified as necessary based on changing demands upon that water supply.

**Lake/Reservior**

Source ID:	26214	Source Name	Pennsboro Lake		Source start date:	9/15/2013
					Source end date:	9/15/2014
Source Lat:	39.281689	Source Long:	-80.925526	County	Ritchie	
Max. Daily Purchase (gal)				Total Volume from Source (gal):	13,500,000	
DEP Comments:						



WMP-01491

API/ID Number

047-017-06326

Operator:

EQT Production Company

513138 (OXF156H1)

**Important:**

For each proposed secondary water source identified in your water management plan (i.e., groundwater well, lake/reservoir, recycled frac water, multi-site impoundment, out-of-state source), DEP makes no estimation of the availability of water. These sources may prove to be unsuitable water supplies. Please review the following notes:

- For groundwater supply wells, DEP recommends that the operator contact the local health department prior to drilling any new well; and reminds the operator that all drinking water wells within 1,500 feet of a water supply well shall be flow- and quality-tested by the operator at the request of the drinking well owner prior to operation of the water supply well.
- For each proposed multi-site impoundment water source identified in your water management plan (if applicable), DEP will review the withdrawal limits established in the referenced Water Management Plan for current suitability and provide to the operator these limits for each identified intake. Note that withdrawal limits may be modified as necessary based on changing demands upon that water supply.

**Multi-site impoundment**

Source ID:	26215	Source Name	Davies Centralized Freshwater Impoundment		Source start date:	9/15/2013
					Source end date:	9/15/2014
Source Lat:	39.269635	Source Long:	-80.77711	County	Doddridge	
Max. Daily Purchase (gal)		Total Volume from Source (gal):	13,500,000			
DEP Comments:						

The intake identified above has been defined in a previous water management plan. The thresholds established in that plan govern this water management plan unless otherwise noted.

**Reference: WMP-1083**

Source ID:	27397	Source Name	OXF149 Tank Pad A		Source start date:	9/15/2013
					Source end date:	9/15/2014
Source Lat:	39.221932	Source Long:	-80.799873	County	Doddridge	
Max. Daily Purchase (gal)		Total Volume from Source (gal):	10,100,000			
DEP Comments:						

The intake identified above has been defined in a previous water management plan. The thresholds established in that plan govern this water management plan unless otherwise noted.

**Reference: WMP-1532**



WMP- 01491

API/ID Number 047-017-06326

Operator: EQT Production Company

513138 (OXF156H1)

**Important:**

For each proposed secondary water source identified in your water management plan (i.e., groundwater well, lake/reservoir, recycled frac water, multi-site impoundment, out-of-state source), DEP makes no estimation of the availability of water. These sources may prove to be unsuitable water supplies. Please review the following notes:

- For groundwater supply wells, DEP recommends that the operator contact the local health department prior to drilling any new well; and reminds the operator that all drinking water wells within 1,500 feet of a water supply well shall be flow- and quality-tested by the operator at the request of the drinking well owner prior to operation of the water supply well.
- For each proposed multi-site impoundment water source identified in your water management plan (if applicable), DEP will review the withdrawal limits established in the referenced Water Management Plan for current suitability and provide to the operator these limits for each identified intake. Note that withdrawal limits may be modified as necessary based on changing demands upon that water supply.


Source ID:	27398	Source Name	OXF149 Tank Pad B		Source start date:	9/15/2003	
					Source end date:	9/15/2014	
		Source Lat:	39.221733	Source Long:	-80.798991	County	Doddridge
		Max. Daily Purchase (gal)		Total Volume from Source (gal):	10,100,000		
DEP Comments:							

The intake identified above has been defined in a previous water management plan. The thresholds established in that plan govern this water management plan unless otherwise noted.


**Reference: WMP-1533****Recycled Frac Water**

Source ID:	26216	Source Name	Various		Source start date:	9/15/2013	
					Source end date:	9/15/2014	
		Source Lat:		Source Long:		County	
		Max. Daily Purchase (gal)		Total Volume from Source (gal):	13,500,000		
DEP Comments:							



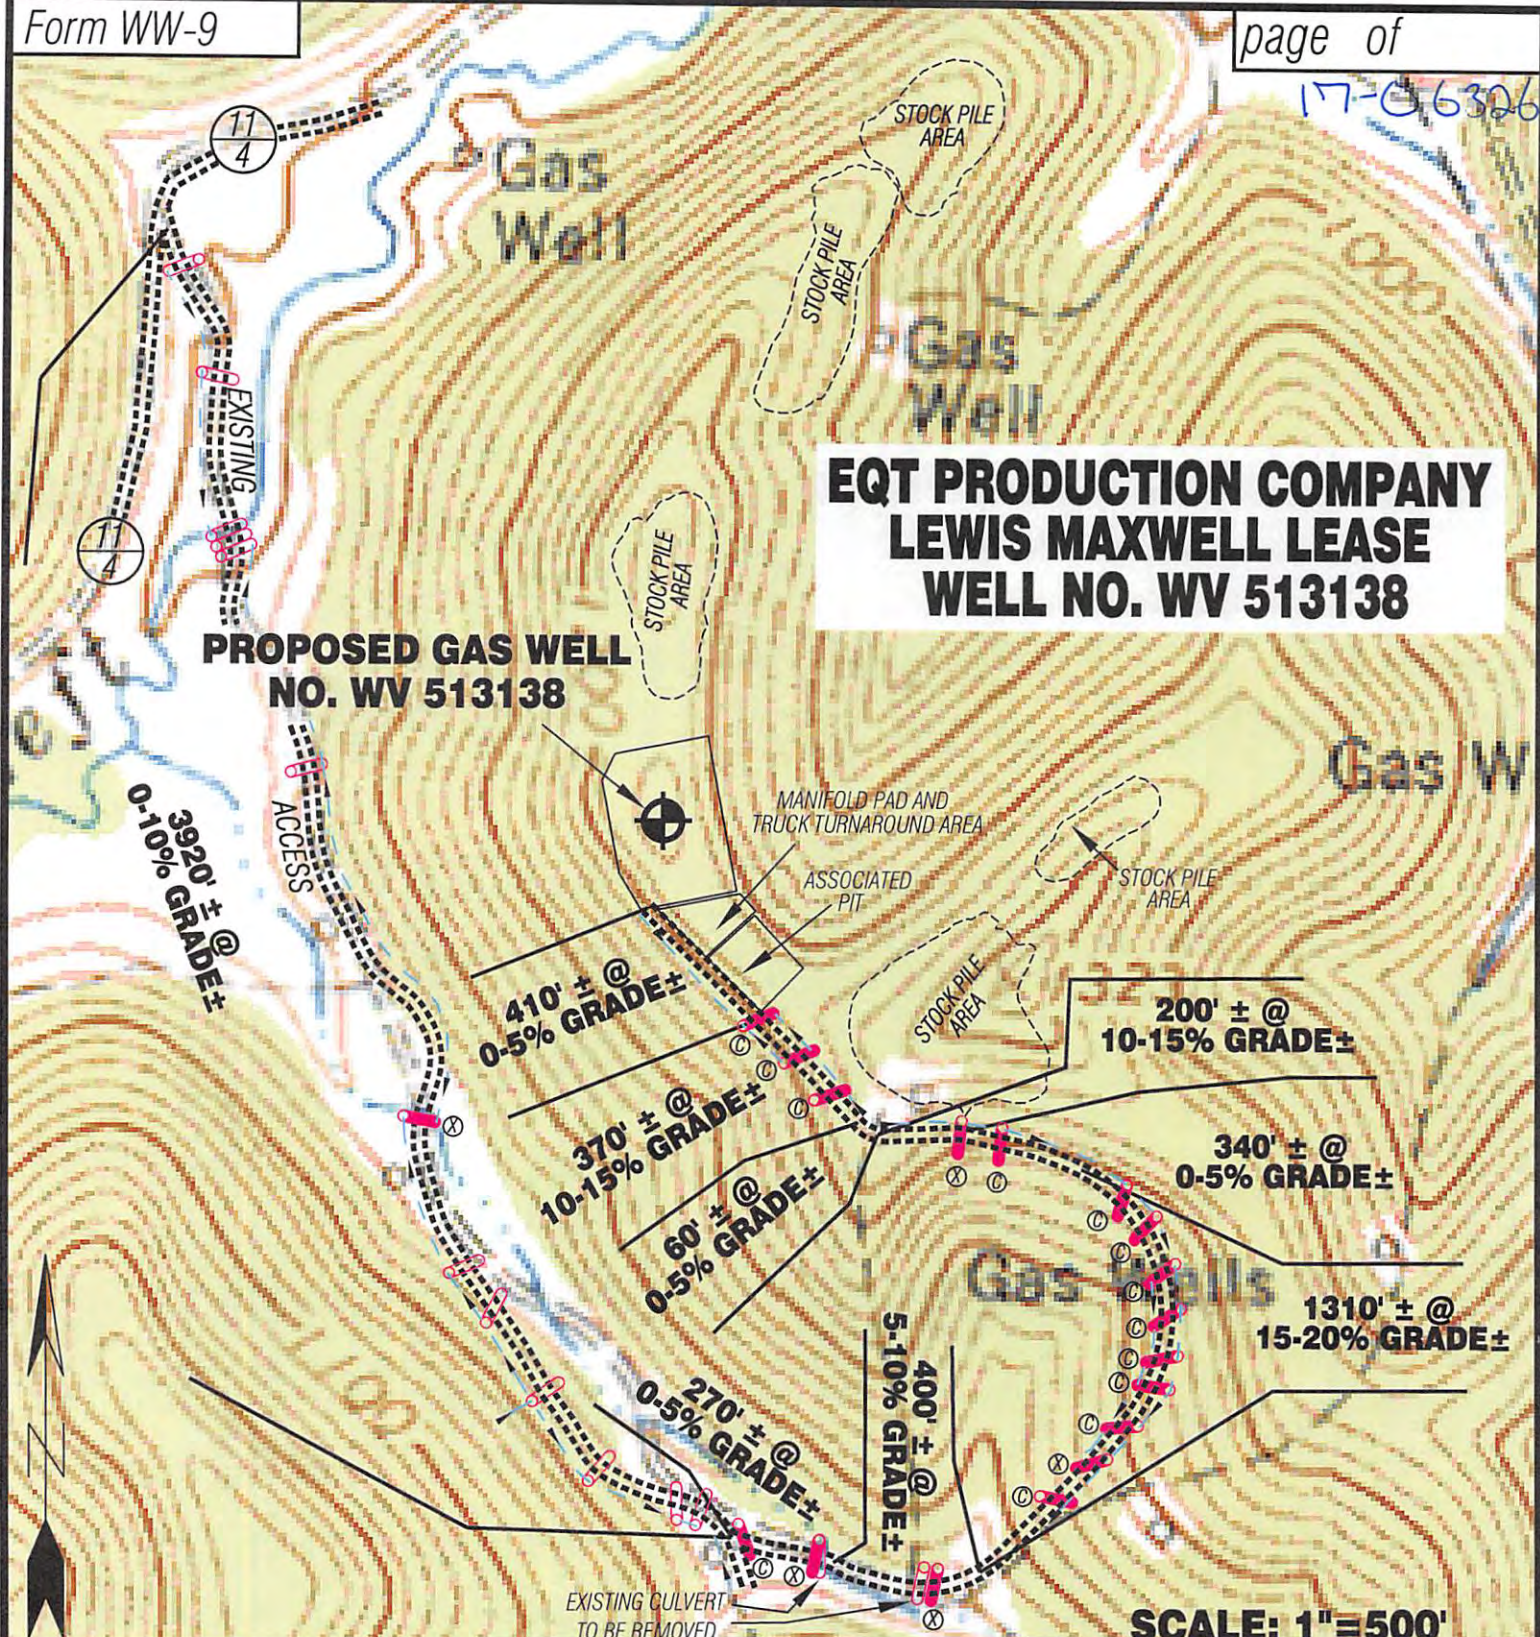

Detail Sketch for Proposed Well WV 513138

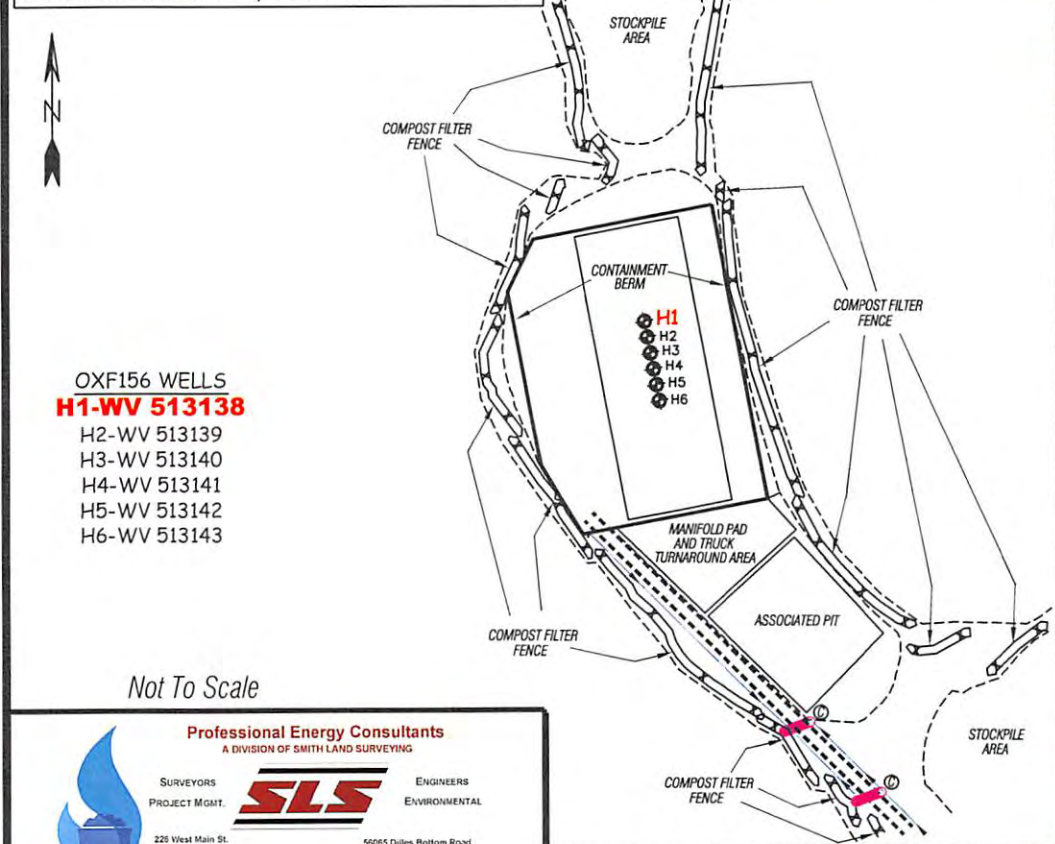

OXF156 WELLS  
**H1-WV 513138**  
H2-WV 513139  
H3-WV 513140  
H4-WV 513141  
H5-WV 513142  
H6-WV 513143

Not To Scale

Professional Energy Consultants  
A DIVISION OF SMITH LAND SURVEYING

SURVEYORS  
PROJECT MGMT.



ENGINEERS  
ENVIRONMENTAL

225 West Main St.  
P.O. Box 150  
Glenville, WV 26031  
(304) 452-5534

5065 Dikes Bottom Road  
Shady Side, OH 43947  
(740) 671-9911

HONESTY INTEGRITY QUALITY

DRAWN BY: K.D.W. FILE NO.: 6980 DATE: 07/15/13 CADD FILE: 6980REC513138.dwg

ALL ROADS SHOWN HEREON ARE EXISTING UNLESS OTHERWISE NOTED AND SHALL BE MAINTAINED IN ACCORDANCE WITH WV D.E.P. OIL AND GAS BMP MANUAL ENTRANCES AT COUNTY/STATE ROADS SHALL BE MAINTAINED IN ACCORDANCE WITH WV D.O.T. REGULATION. SEPARATE PERMITS MAY BE REQUIRED BY THE D.O.T.

SEDIMENT BASINS (TRAPS) AND APPROPRIATE EROSION CONTROL BARRIERS ARE TO BE CONSTRUCTED AT ALL CULVERT AND CROSS DRAIN INLETS AND OUTLETS AS REQUIRED IN THE WV D.E.P. OIL AND GAS BMP MANUAL. FIELD CONDITIONS (ROCK OUTCROPS AND BEDROCK) MAY PROHIBIT INLET TRAPS BEING INSTALLED. WHEN THESE CONDITIONS EXIST ADDITIONAL EROSION CONTROL MEASURES SHALL BE EVALUATED AND UTILIZED AS NEEDED.

EARTHWORK CONTRACTORS ARE RESPONSIBLE FOR NOTIFICATION TO THE OPERATOR AND INSPECTOR PRIOR TO ANY DEVIATION FROM THIS PLAN.

TEMPORARY SEED & MULCH ALL SLOPES AFTER CONSTRUCTION OF LOCATION.

CUT & STACK ALL MARKETABLE TIMBER.

STACKED BRUSH MAY BE USED FOR SEDIMENT CONTROL.

APPLICATIONS FOR SEPARATE PLC PERMITS ON THE ACCESS ROAD STREAM CROSSINGS HAVE BEEN PREPARED (IF APPLICABLE).

EXISTING CULVERT  
PROPOSED CULVERT 12" MIN. UNLESS OTHERWISE NOTED

PROPOSED STREAM CROSSING

TOPO SECTION OF OXFORD 7.5'  
USGS TOPO QUADRANGLE



# EQT PRODUCTION COMPANY LEWIS MAXWELL LEASE 2654 ACRES± WELL NO. WV 513138

RUSSELL NELSON  
ET AL  
30.08 ACRES±

47-017-2656

FREDDIE CLAY  
ET AL  
30 ACRES±

MARY FARR  
SECRET  
829.75 ACRES±  
TM 20-14

LEASE#  
080616

LANDING POINT  
WELL NO. WV 513138  
STATE PLANE COORDINATES  
(NORTH ZONE) NAD 27

N. 268,457.1  
E. 1,635,023.3

LAT=(N) 39.229887  
LONG=(W) 80.788430

UTM (NAD83)(METERS)  
N. 4,342,318.6  
E. 518,275.7

BOTTOM HOLE  
WELL NO. WV 513138  
STATE PLANE COORDINATES  
(NORTH ZONE) NAD 27

N. 274,746.8  
E. 1,632,090.3

LAT=(N) 39.247039  
LONG=(W) 80.799104

UTM (NAD83)(METERS)  
N. 4,344,219.9  
E. 517,350.2

WELL NO. WV 513138  
STATE PLANE COORDINATES  
(NORTH ZONE) NAD 27

N. 267,950.5  
E. 1,635,237.6

LAT=(N) 39.228505  
LONG=(W) 80.787648

UTM (NAD83)(METERS)  
N. 4,342,165.4  
E. 518,343.5

## NOTES ON SURVEY

1. TIES TO WELLS, CORNERS AND REFERENCES ARE BASED ON GRID NORTH FOR THE WV STATE PLANE COORDINATE SYSTEM NORTH ZONE NAD'27.
2. LEASE BOUNDARY SHOWN HEREON TAKEN FROM DB 28 PG 177.
3. SURFACE OWNER AND ADJOINER INFORMATION TAKEN FROM THE ASSESSOR AND COUNTY CLERK RECORDS OF DODDRIDGE COUNTY IN JULY, 2013.
4. WELL LAT./LONG. (NAD'27) ESTABLISHED BY DGPS (SURVEY GRADE TIE TO CORS NETWORK).
5. PLAT DATED 07/15/13 REVISED 08/01/13 TO SHOW 500' SPACING FROM PROPOSED LATERAL ETC.

## REFERENCES

OXF156 WELLS  
H1-WV 513138  
H2-WV 513139  
H3-WV 513140  
H4-WV 513141  
H5-WV 513142  
H6-WV 513143



I THE UNDERSIGNED, HEREBY CERTIFY THAT THIS PLAT IS CORRECT TO THE BEST OF MY KNOWLEDGE AND BELIEF AND SHOWS ALL THE INFORMATION REQUIRED BY LAW AND THE REGULATIONS ISSUED AND PRESCRIBED BY THE DIVISION OF ENVIRONMENTAL PROTECTION

P.S.  
677



(+) DENOTES LOCATION OF WELL ON UNITED STATES TOPOGRAPHIC MAPS.

DATE AUGUST 1, 20 13

OPERATORS WELL NO. WV 513138

API WELL NO. 47-017-06326 H6A  
STATE COUNTY PERMIT

MINIMUM DEGREE OF ACCURACY 1/200  
FILE NO. 6980P513138R  
PROVEN SOURCE OF ELEVATION DGPS (SURVEY GRADE TIE TO CORS NETWORK)  
SCALE 1" = 1000'

STATE OF WEST VIRGINIA  
DIVISION OF ENVIRONMENTAL PROTECTION  
OFFICE OF OIL AND GAS



WELL TYPE: OIL GAS ☒ LIQUID INJECTION WASTE DISPOSAL IF "GAS" PRODUCTION ☒ STORAGE DEEP SHALLOW ☒

LOCATION: ELEVATION 1,244'(GROUND) 1,202'(PROPOSED) WATERSHED LEFT FORK ARNOLDS CREEK

DISTRICT WEST UNION COUNTY DODDRIDGE QUADRANGLE OXFORD 7.5'

SURFACE OWNER CHARLES P. HEASTER ET AL ACREAGE 901.72 ±

ROYALTY OWNER LEWIS MAXWELL HRS ACREAGE 2654 ±

PROPOSED WORK: LEASE NO. 080616

DRILL ☒ CONVERT DRILL DEEPER REDRILL FRACTURE OR STIMULATE ☒ PLUG OFF OLD

FORMATION PERFORATE NEW FORMATION PLUG AND ABANDON CLEAN OUT AND REPLUG OTHER

PHYSICAL CHANGE IN WELL (SPECIFY) TARGET FORMATION MARCELLUS

ESTIMATED DEPTH

WELL OPERATOR EQT PRODUCTION COMPANY

DESIGNATED AGENT REX C. RAY

ADDRESS 115 PROFESSIONAL PLACE P.O. BOX 280  
BRIDGEPORT, WV 26330

ADDRESS 115 PROFESSIONAL PLACE P.O. BOX 280  
BRIDGEPORT, WV 26330

COUNTY NAME

PERMIT